


VISTA 3 view 3

VISTA 1 view 1

VISTA 2 view 2

VISTA 3 view 3

VISTA 1 view 1

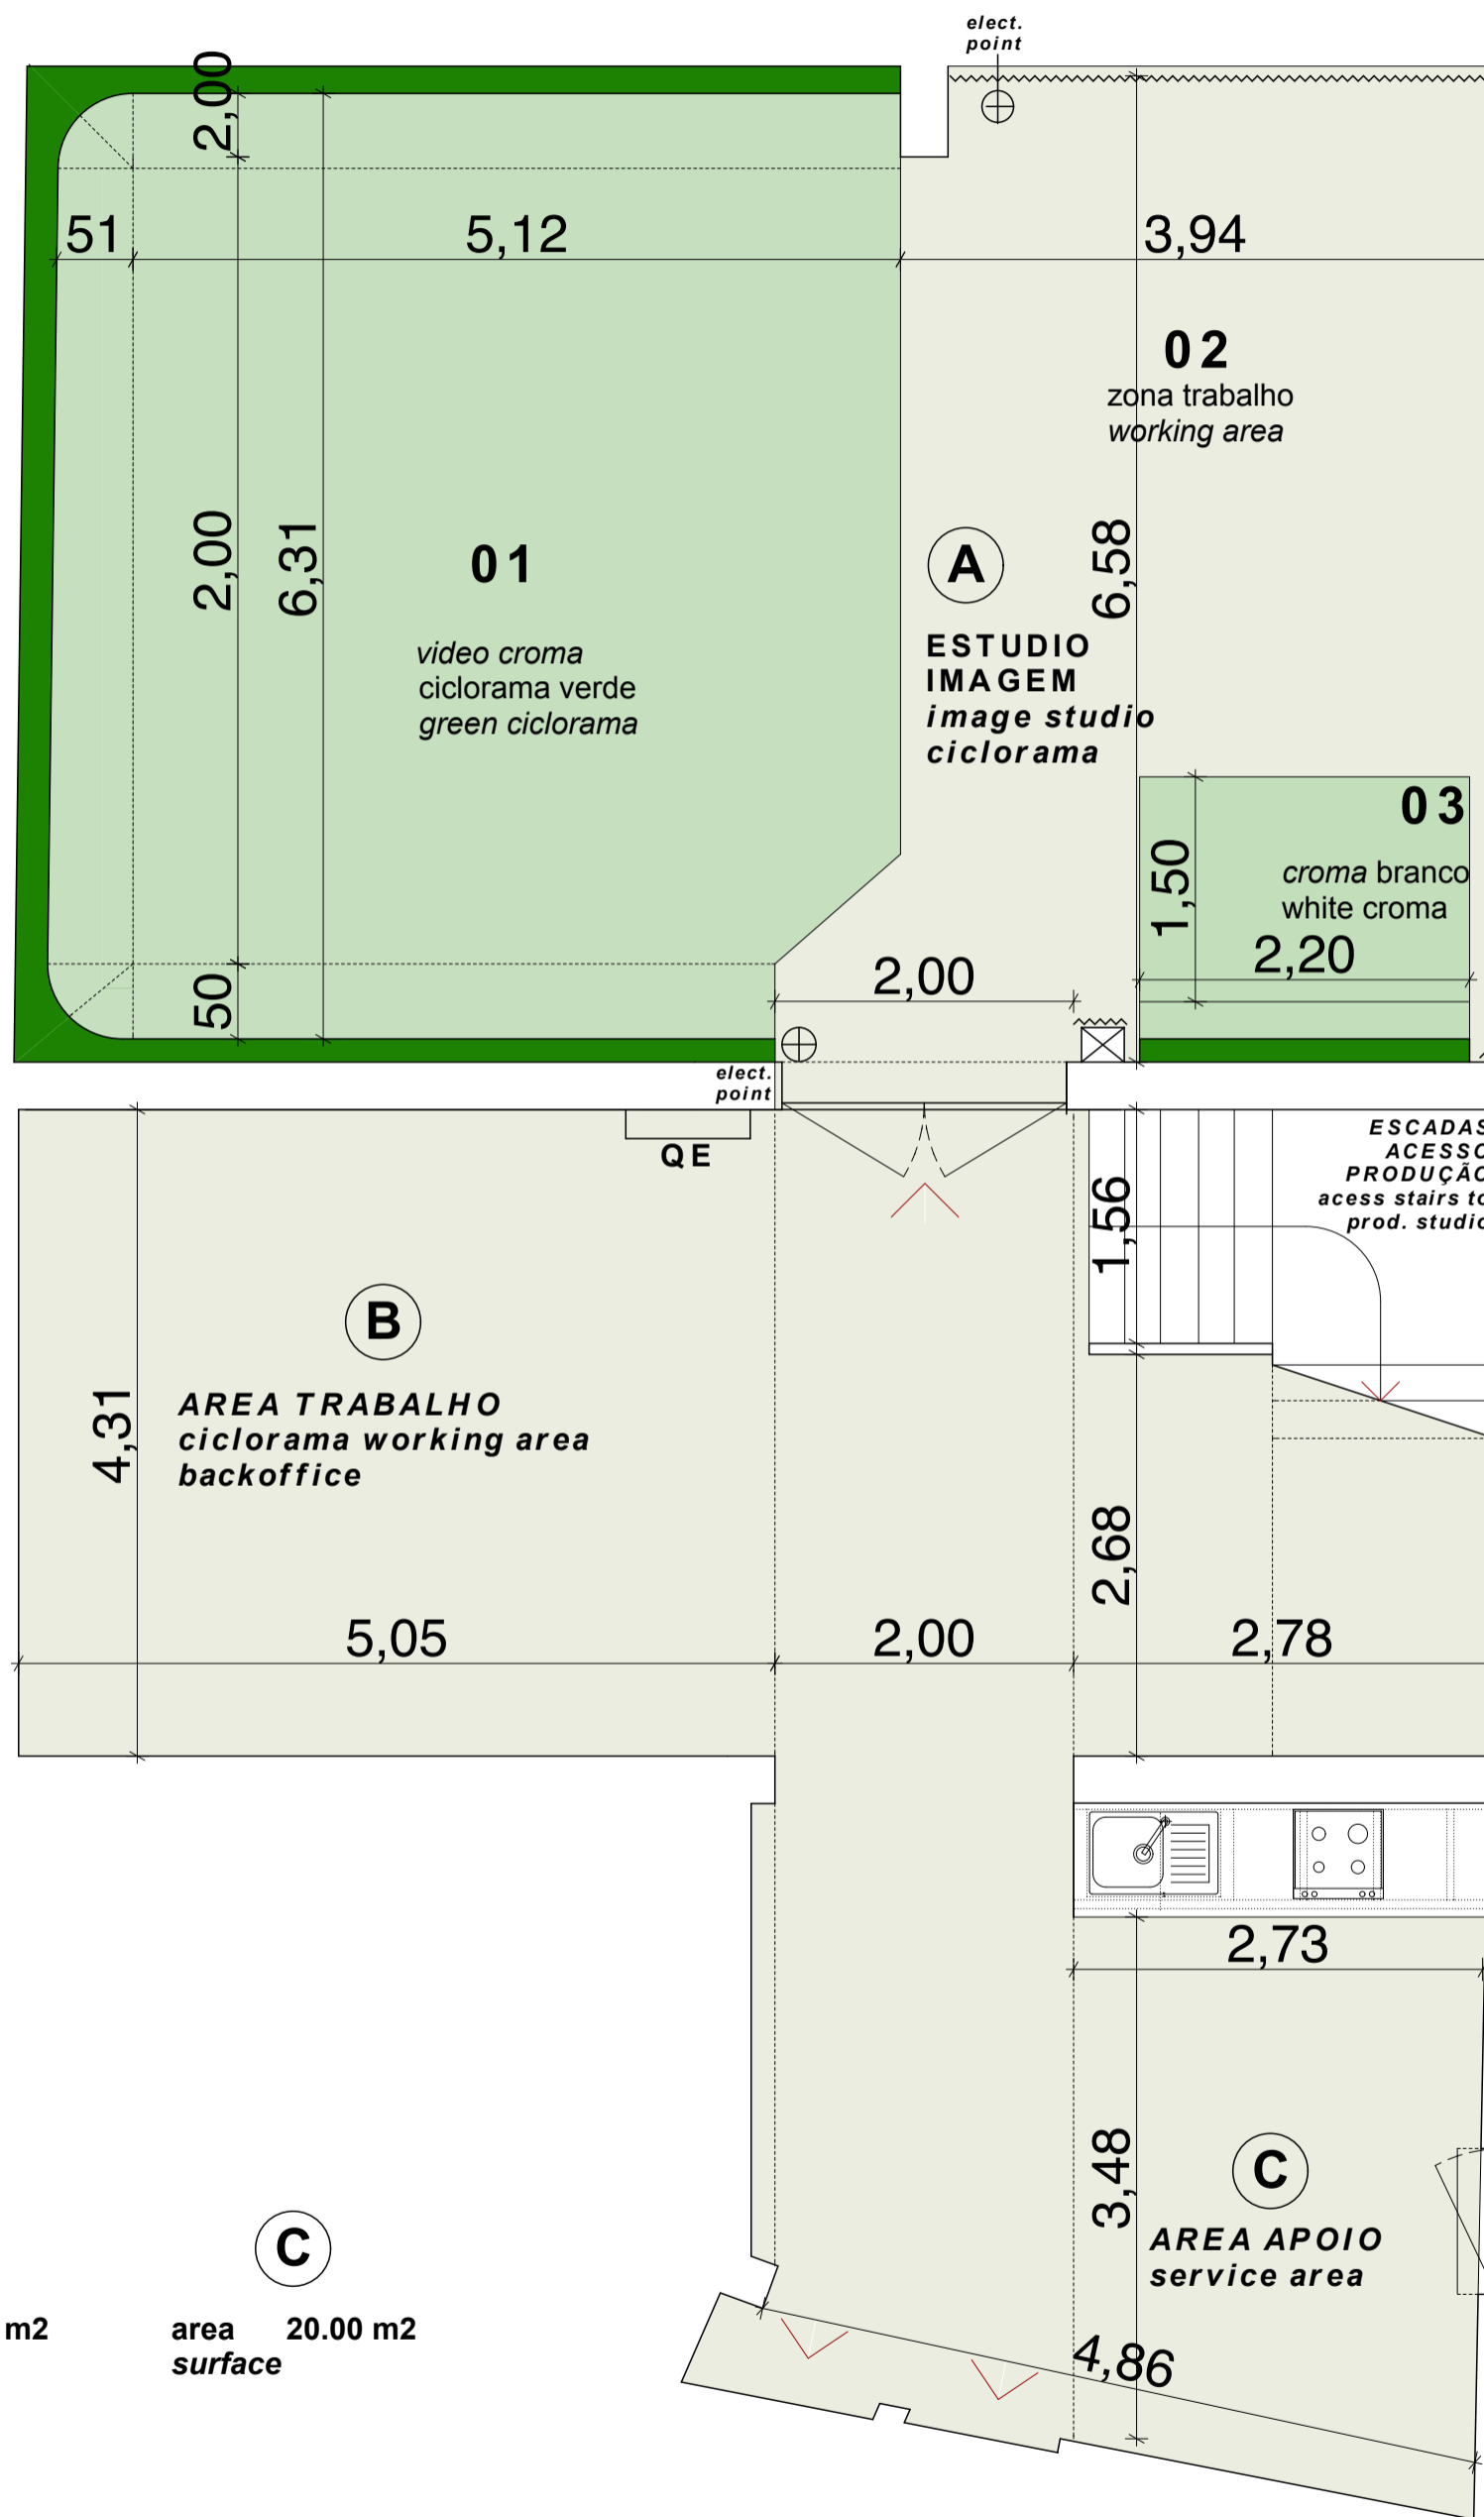

A
area 70.00 m2
surface

B
area 30.00 m2
surface

C
area 20.00 m2
surface

	CLIENTE SCALE 1:50 ARQ. 1.1	PROJECT NAME CICLORAMA ROOM DIGITAL AZUL
	V_1.0	TYPE OF PROJECT PLAN 01